
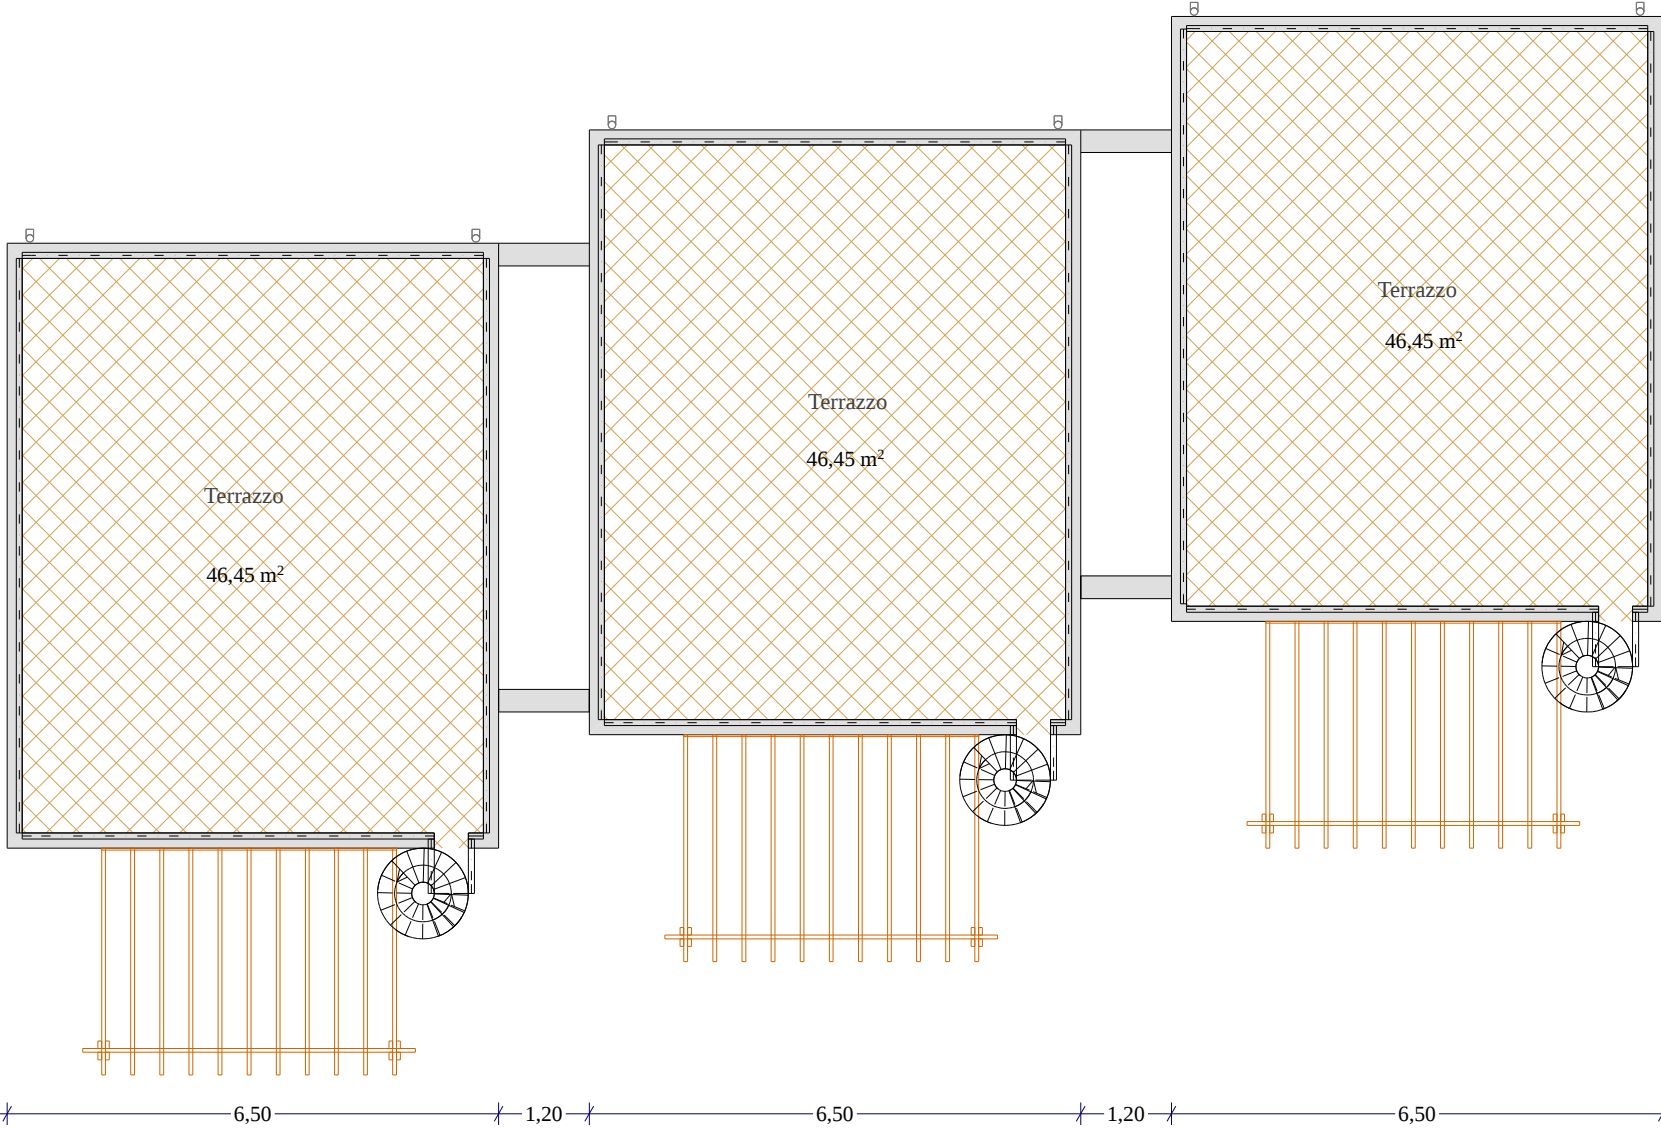
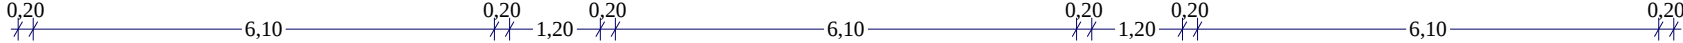


PIANTA COPERTURA

Prosp. Ovest

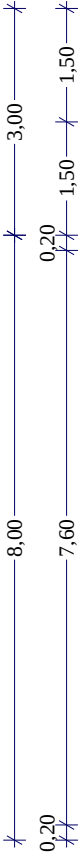

Prosp. Sud

Prosp. Est